


**TRAFFIC MANAGEMENT NOTES:**  
 1) All temporary traffic management shall be in accordance with Chapter 8 of the Traffic Signs Manual.  
 2) All temporary traffic management shall be in accordance with the Traffic Signs Regulations and General Directions 2016.  
 3) All temporary traffic management shall conform to the Safety at Street Works and Road Works, A Code of Practice.  
 4) All signing should be located 450mm minimum from any carriageway.  
 5) All temporary traffic management sign locations are indicative and are subject to on site approval from the Engineer.

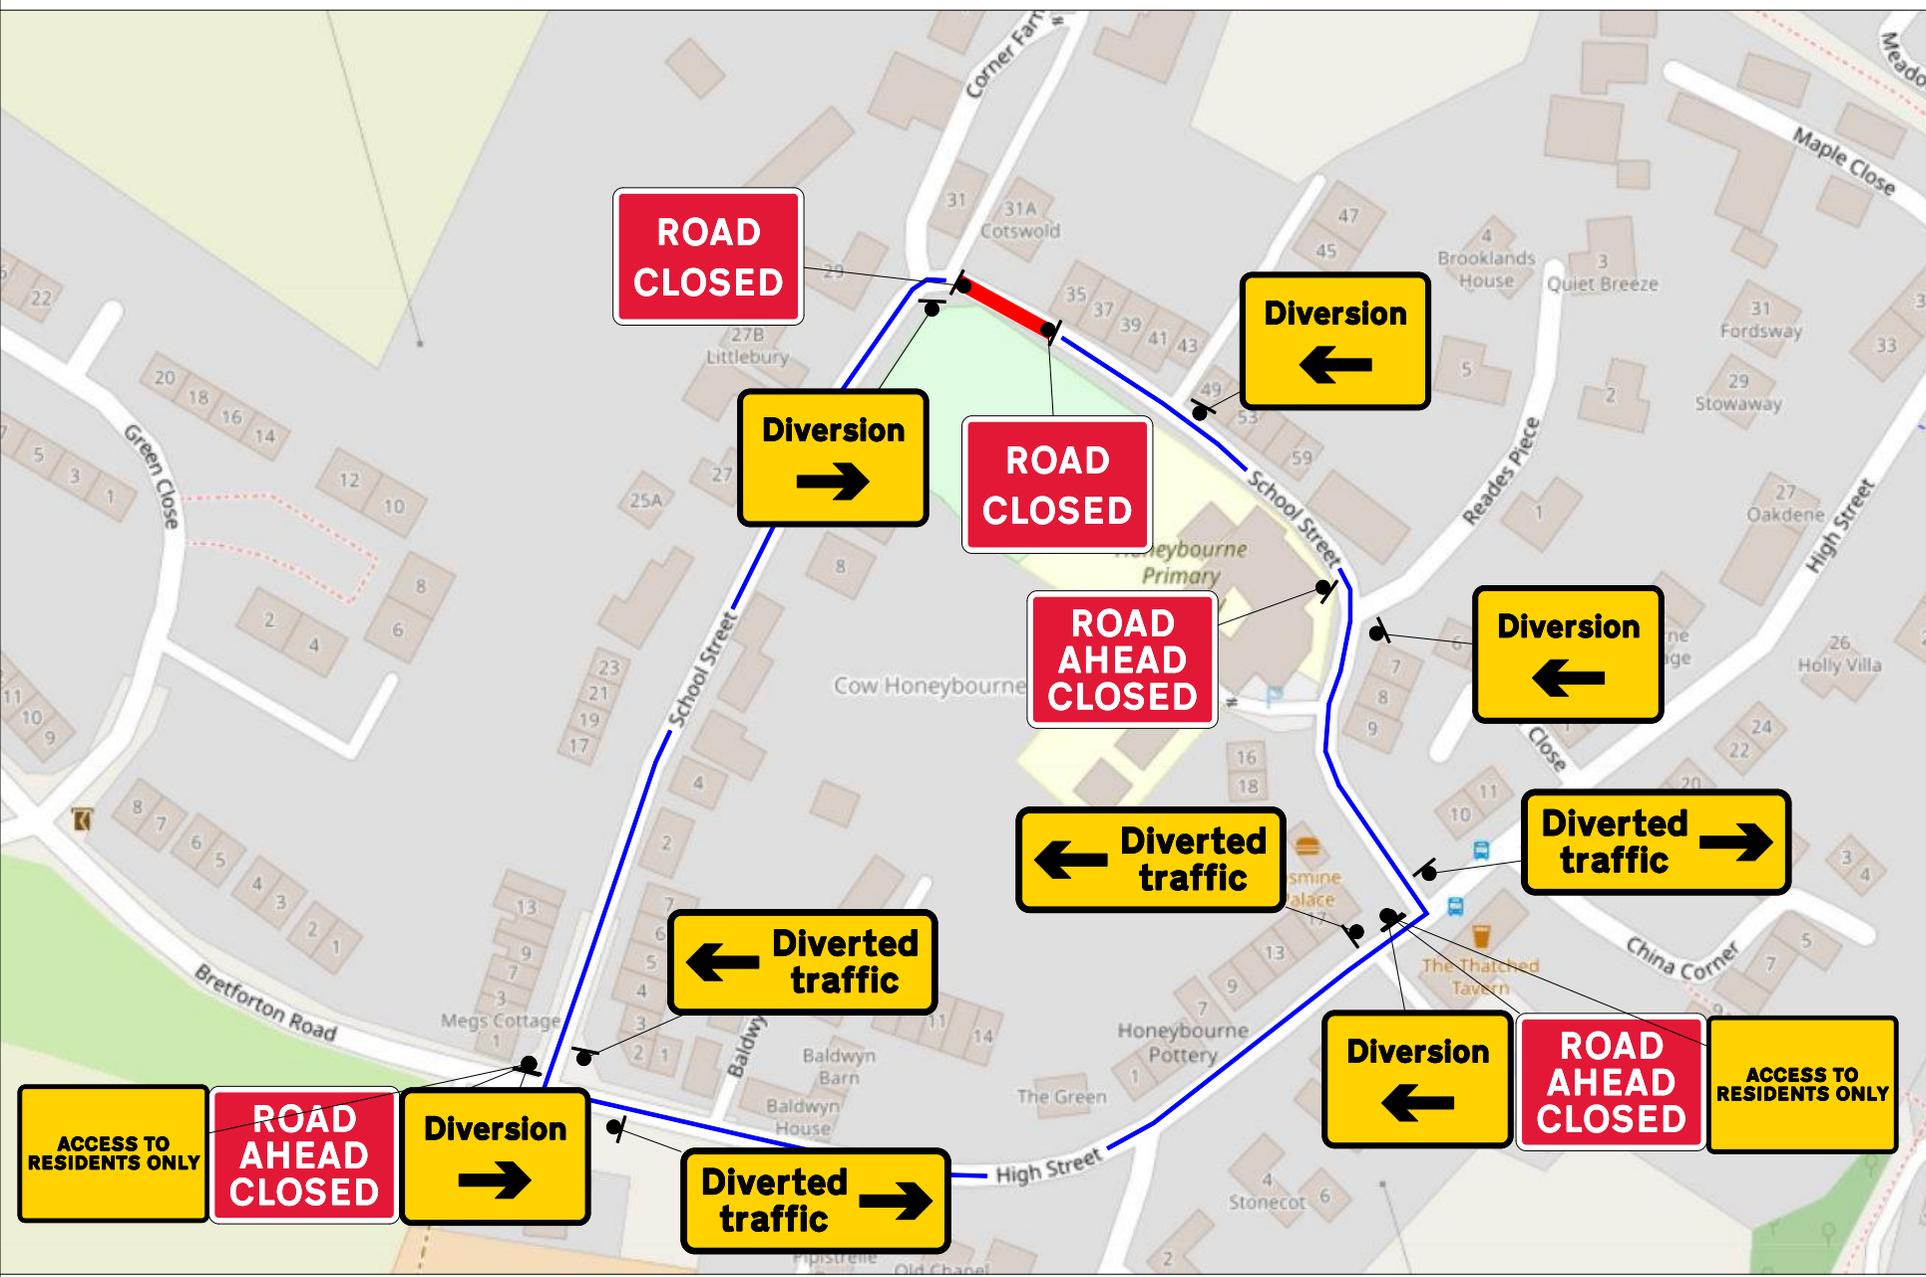

Key	
	Traffic sign
	Traffic cone
	Pedestrian barrier
	Cone lamp
	Diversion route
	Road closure

Checked by:

Customer:

Job reference:

Location: QR Code:

Date: 28/02/2024

Description: Road Closure

Scale: NTS OS HA: 0

0330 043 3030  
www.corehighways.com

Produced by: Steve Clifford

Design reference:  
This Design is subject to Copyright and remains the property of Core Highways. Contains Ordnance Survey data.



**ACCESS TO RESIDENTS ONLY**

**ROAD AHEAD CLOSED**

**Diversion** →

**Diverted traffic** →

**Diverted traffic** ←

**Diverted traffic** ←

**Diverted traffic** →

**Diversion** ←

**ROAD AHEAD CLOSED**

**ROAD CLOSED**

**Diversion** →

**Diversion** ←

**ROAD CLOSED**