


Key

01A ADVANCED WARNING ACCESS TO ROAD AHEAD CLOSED ON ____ TO ____ FOR ____ DAY(S) FROM ____ TO ____	01 ROAD CLOSED	02 Diverion ENDS	04 Diverted traffic →	06 Diverted traffic ↑	08 Diversion ←	10 ROAD AHEAD CLOSED	12 Diverted traffic ↻	14 Diverted traffic ↻	15 Access to frontages only
		03 Diverion ENDS	05 Diverted traffic ←	07 Diversion →	09 Diversion ↑	11 Diverted traffic ↻	13 Diverted traffic ↻		

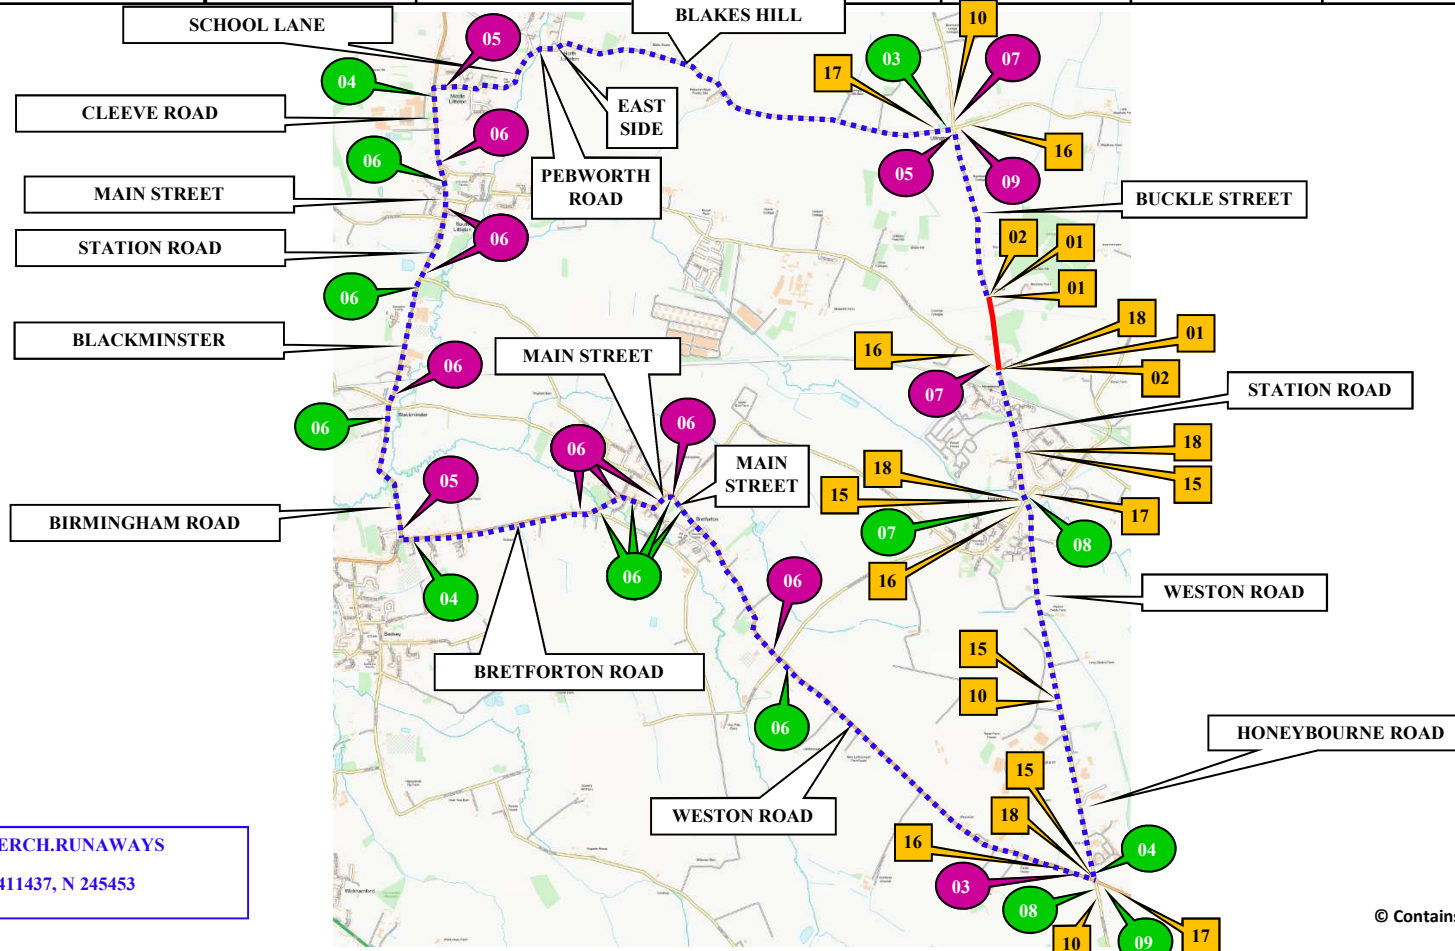

ROAD AHEAD CLOSED



ROAD AHEAD CLOSED



NO THROUGH ROUTE

Barriers, cones and flashing lamps required each end of road closure

© Contains OS data Crown copyright and database rights 2025

/// TODDLER.PERCH.RUNAWAYS
Grid Ref: E 411437, N 245453

SUNBELT RENTALS
Sunbelt Rentals UK (Traffic Management)
Kemble Airfield Enterprise Park
Cirencester Road
Kemble
GL7 6BQ
☎ 03700 500 792
📠 0845 004 7105

Note
1. All equipment shall be approved and shall comply with the Department Of Transport specification MCE0111. This drawing does not show the normal road works signage that will be required as per Chapter 8.
2. All signs to be in accordance with TSRGD 2016 and to minimum class retroreflective.
3. Minimum height of lettering to be 60mm and sign boards to be 1000mm (750mm where appropriate).
This drawing is protected by copyright and the information contained therein is confidential.
This drawing may not be copied and the information therein may not be used, or disclosed to a third party, wholly or in part with the written permission of Sunbelt Rentals UK (Traffic Management).

CROWN COPYRIGHT DATA REPRODUCED BY PERMISSION OF THE CONTROLLER OF HMSO

CLIENT DETAILS OPENREACH		REP/DEPOT SR/254	DRAWN BY SG/864	ADDRESS FROM NR BIRCH GROVE STATION ROAD TO NR WESTARD BUCKLE STREET HONEYBOURNE WR11 7AF
DATE 27/03/2025	SHEET No 2 OF 2	VERSION NUMBER XXX		
AMENDED DATE XX	AMENDED BY XX	SCALE NOT TO SCALE		
This layout is for installation by NRSWA, Lantra 12A,12B,,12D qualified persons.				BUS ROUTE AFFECTED

ROAD CLOSURE	CLOCKWISE DIVERSION
DIVERSION	ANTI-CLOCKWISE DIVERSION
	ROAD CLOSURE SIGN
ROAD CLOSURE LENGTH (APPROX)	500 M
ROAD CLOSURE WIDTH (APPROX)	5.5 M

Contract Number 254-S015114